


**\*\* CLEARANCE REQUIRED FOR THERMAL MOVEMENT**

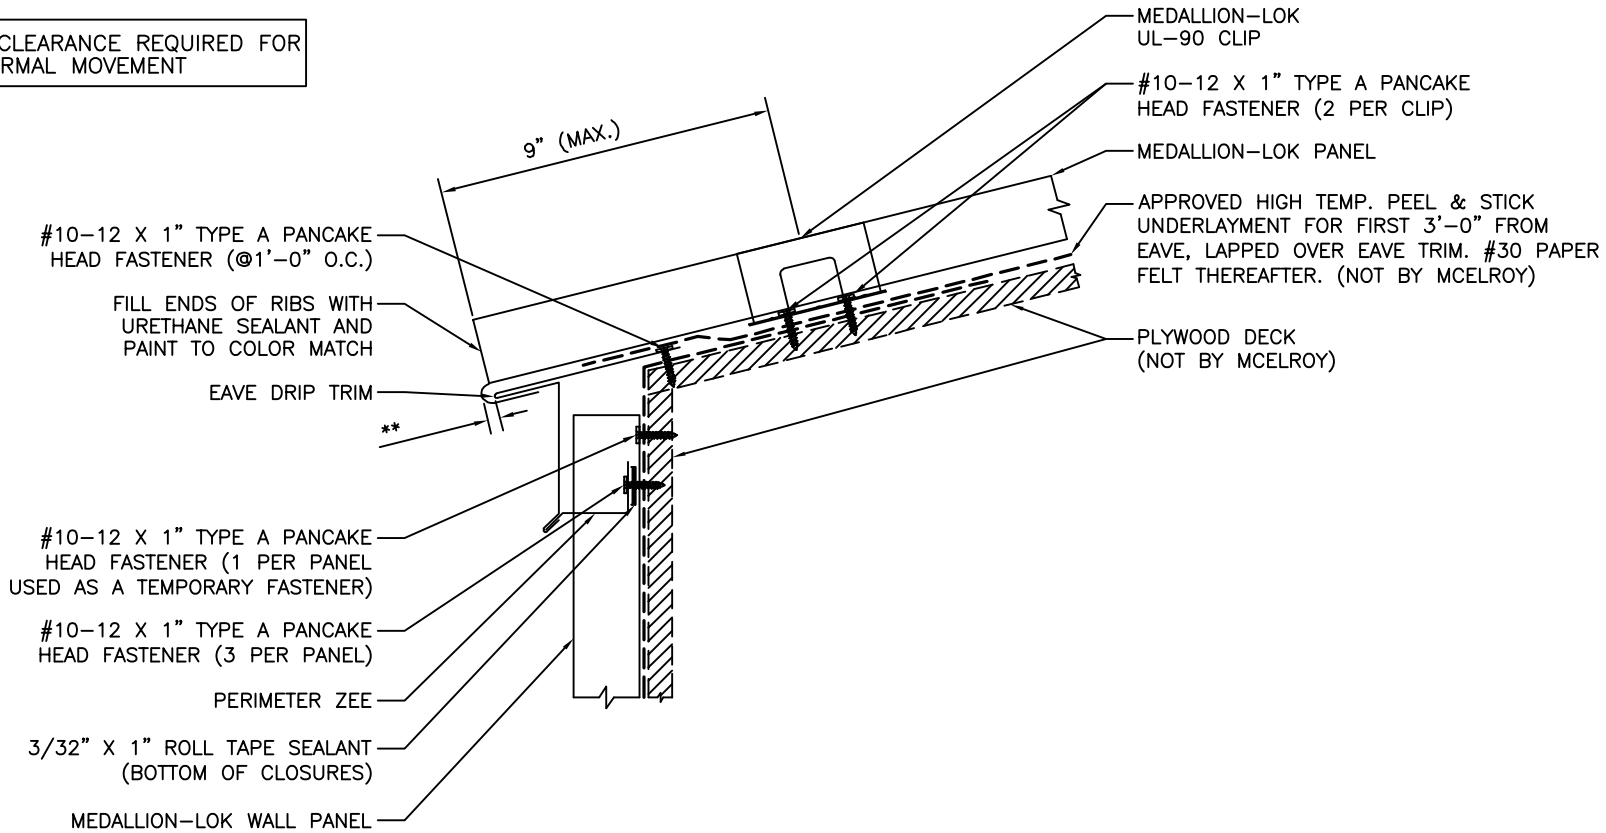

# EAVE DRIP with FASCIA PANEL DETAIL

ISSUE/REVISION DATE:

06/17/2020

ROOF PANEL: MEDALLION LOK

SUBSTRATE: PLYWOOD

SCALE: N T S